




LOOKING SOUTHWEST



LOOKING NORTHWEST

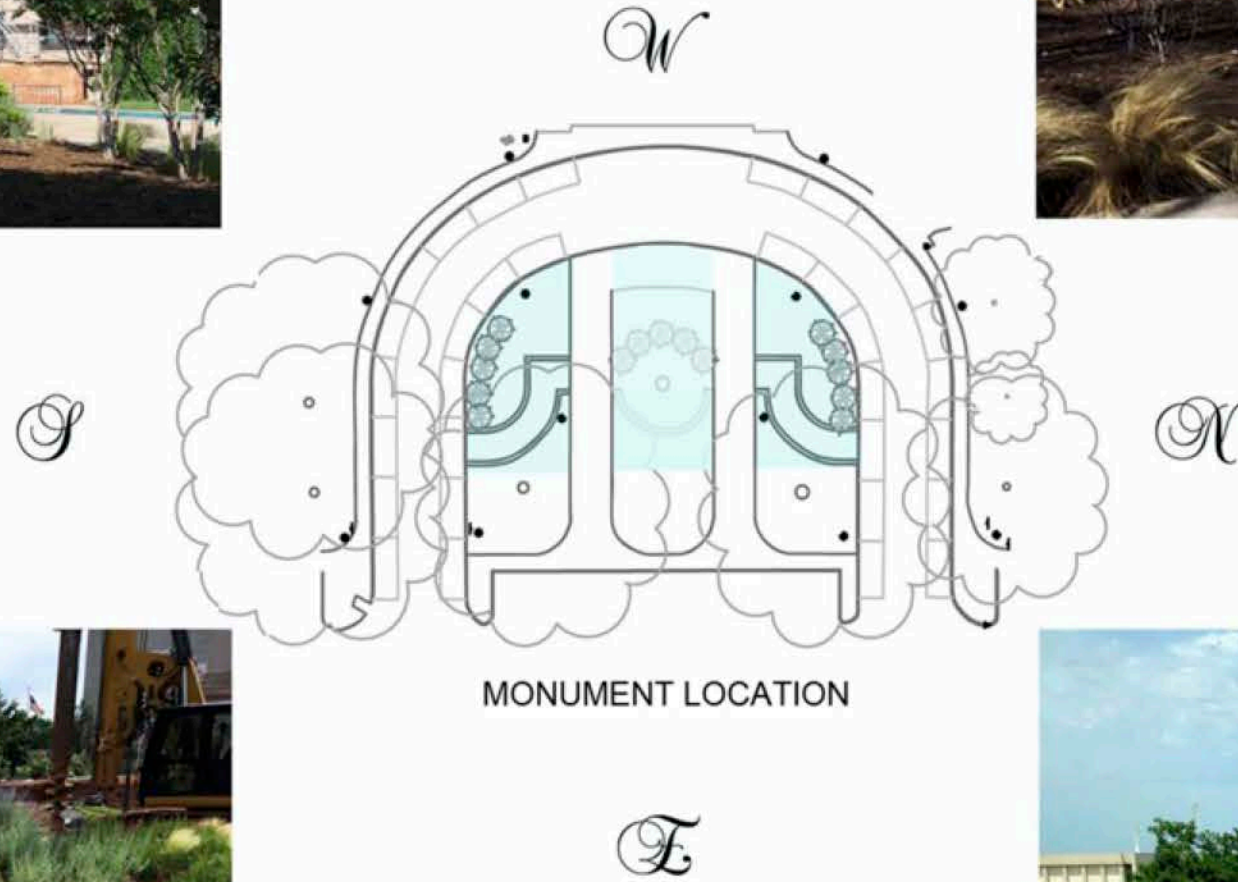

MONUMENT LOCATION



SOUTHERN GARDEN



LOOKING EAST


monument - site photos & map key

BILL OF RIGHTS MONUMENT PLAZA AT THE OKLAHOMA CAPITOL

LIMESTONE SCULPTURE
AMENDMENTS #1- #5


LIMESTONE SCULPTURE
AMENDMENTS #6 - #10

NEW CIRCLE
PATHS

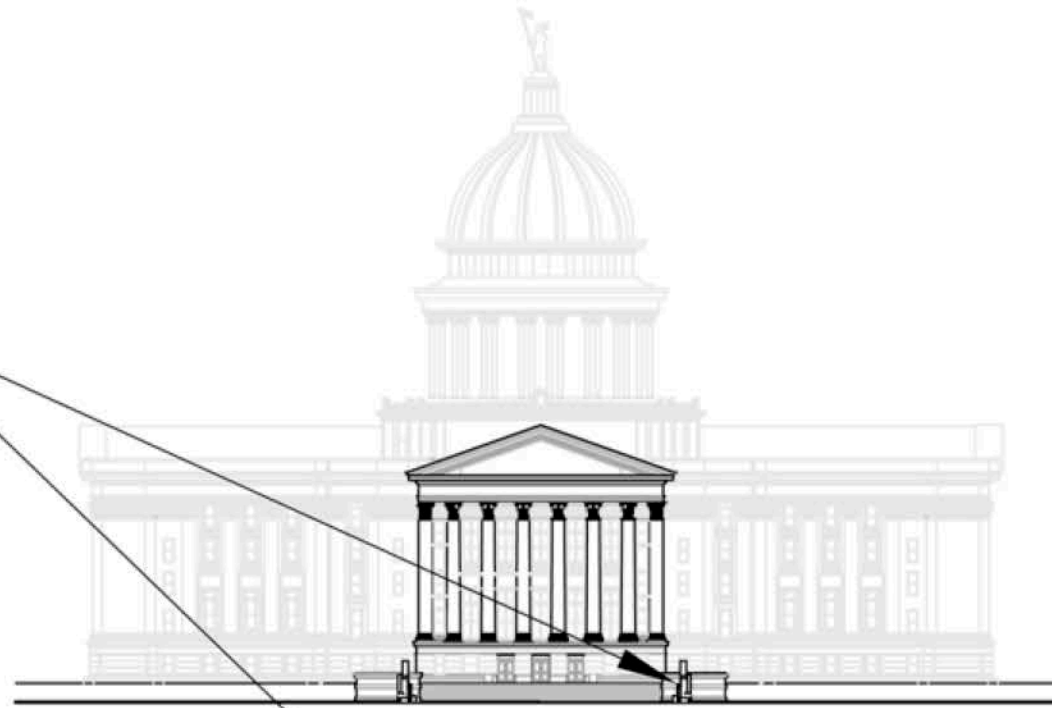

EAST ELEVATION
SCALE: 1/64" = 1'-0"

2

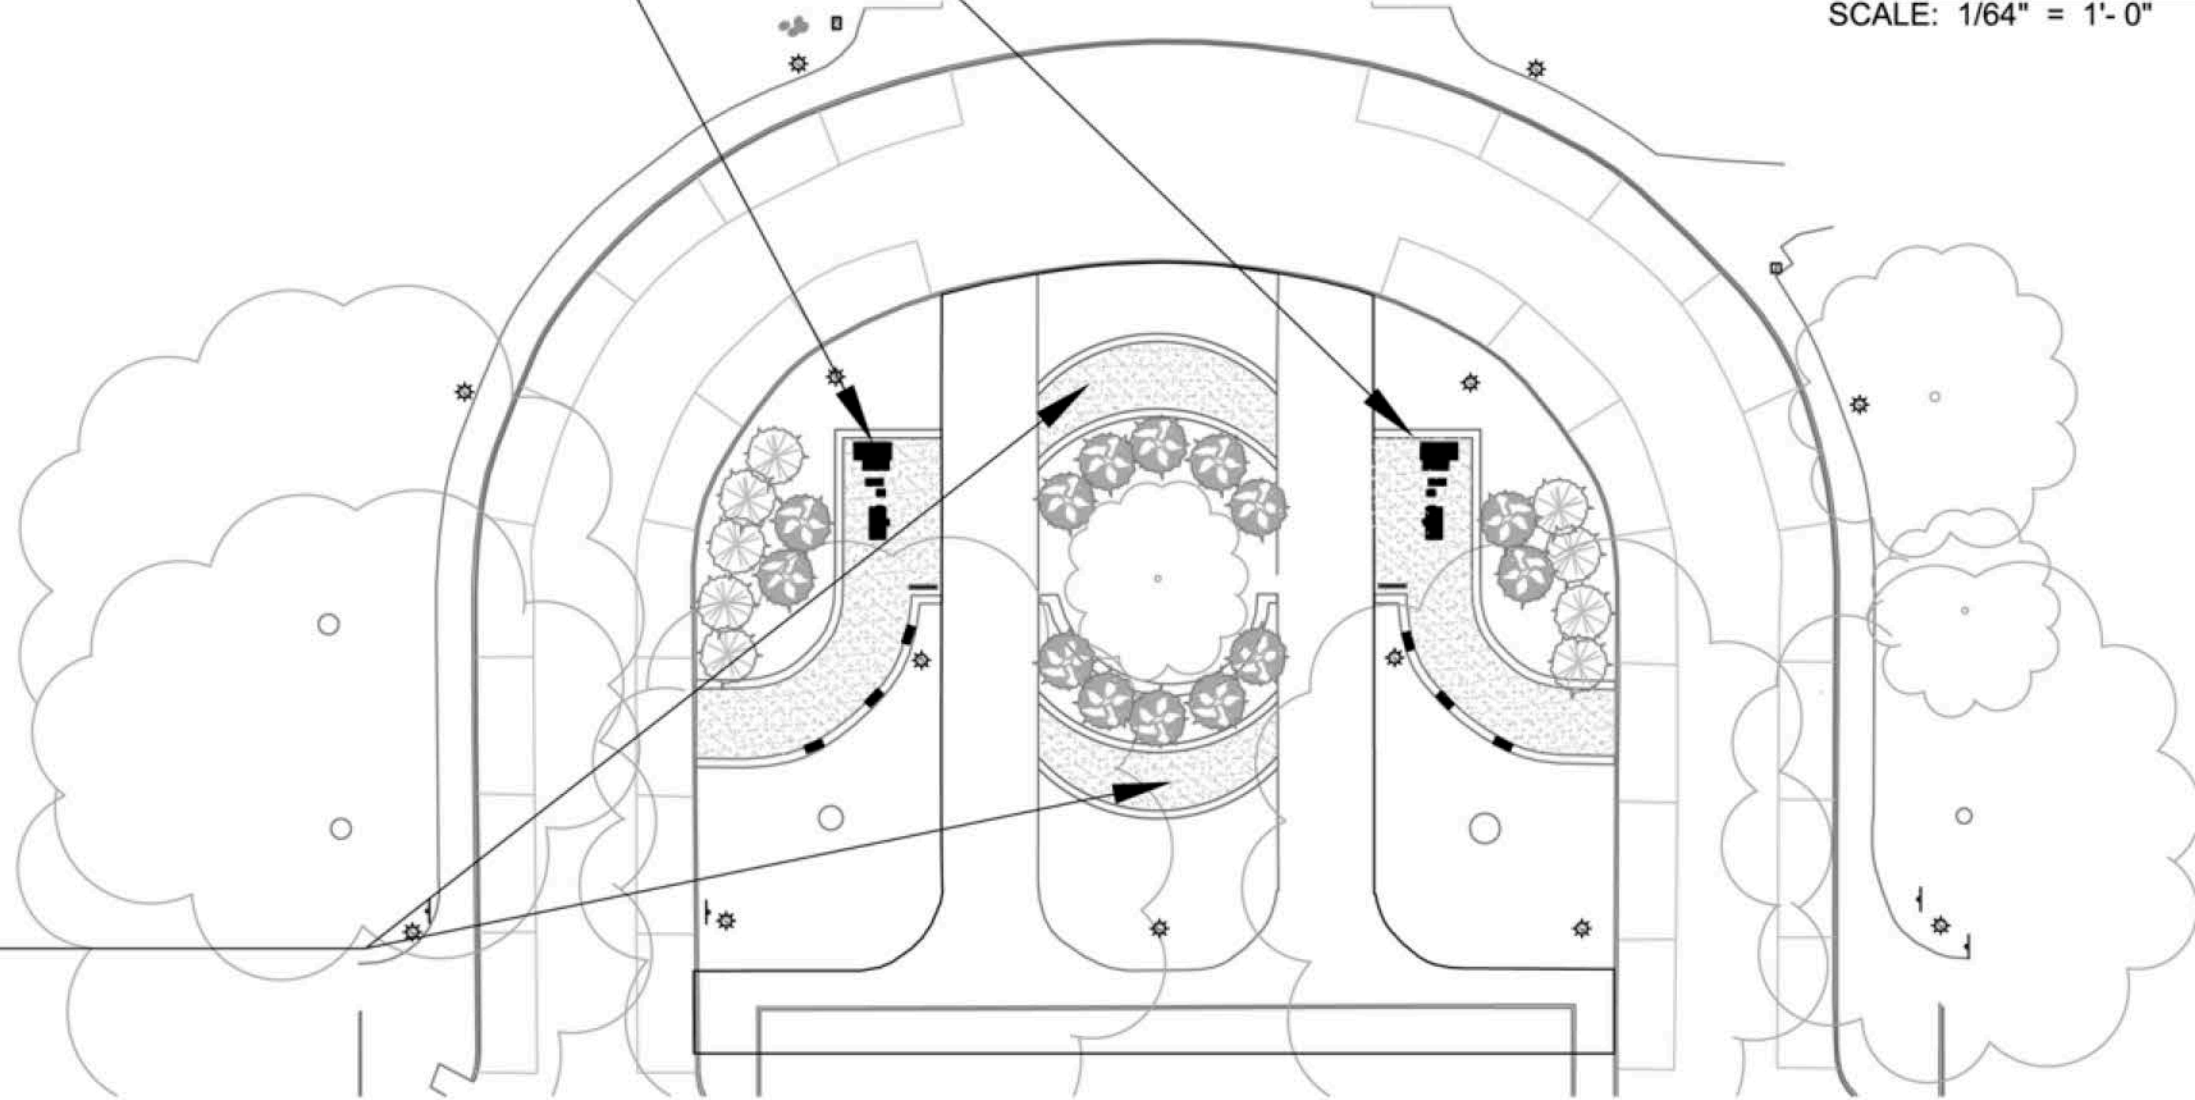

monument - dwg 1

BILL OF RIGHTS MONUMENT PLAZA AT THE OKLAHOMA CAPITOL

SITE PLAN
SCALE: 1/32" = 1'-0"


1



looking northeast


BILL OF RIGHTS MONUMENT PLAZA AT THE OKLAHOMA CAPITOL

+ kincannon studios + 4.16.2020 + dd 90% +

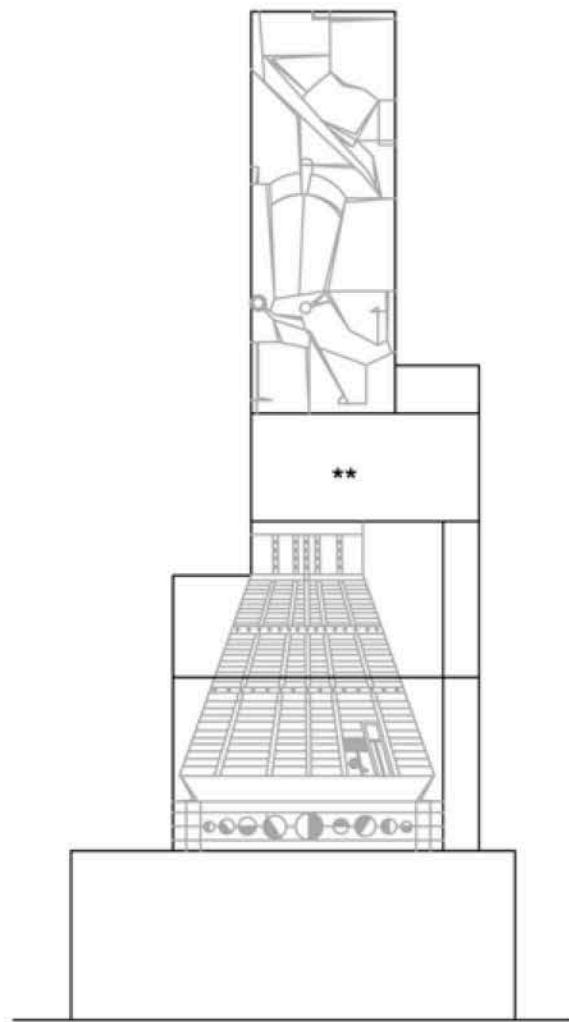


WEST ELEVATION
SCALE: 3/8" = 1'-0"

2

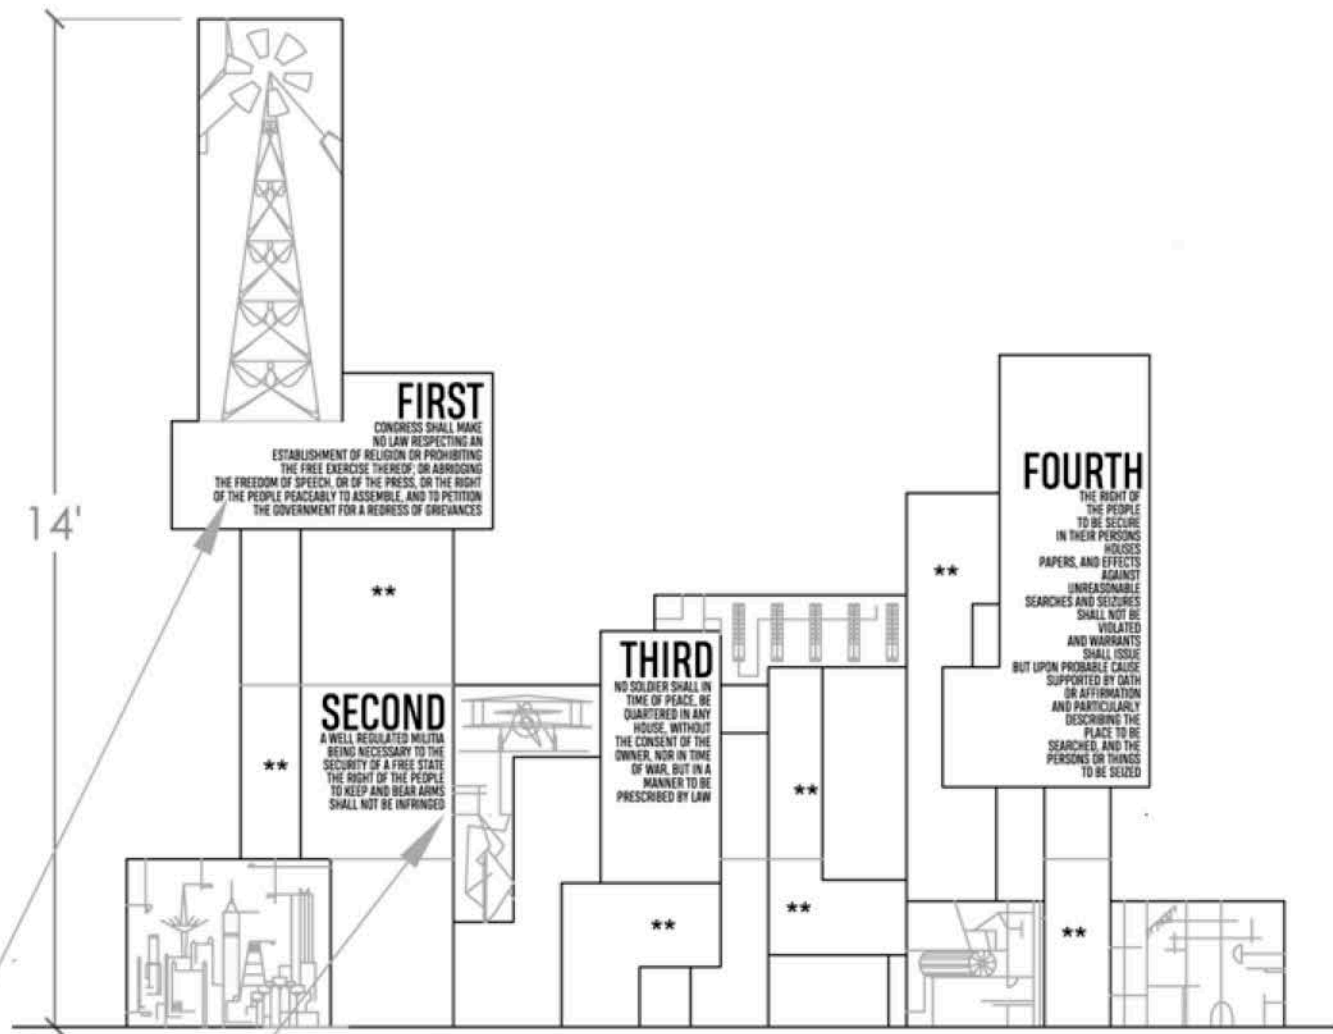

SOUTH ELEVATION
SCALE: 3/8" = 1'-0"

3

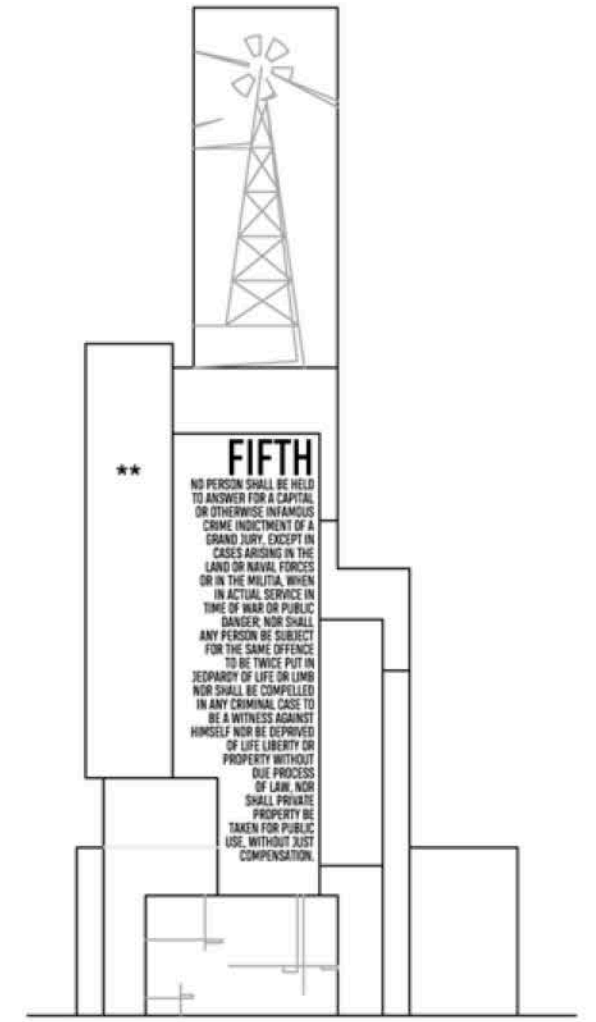


EAST ELEVATION
SCALE: 3/8" = 1'-0"

4

SAND-BLASTED INSCRIPTION


LIMESTONE SCULPTURE WITH HAND-CARVED IMAGERY

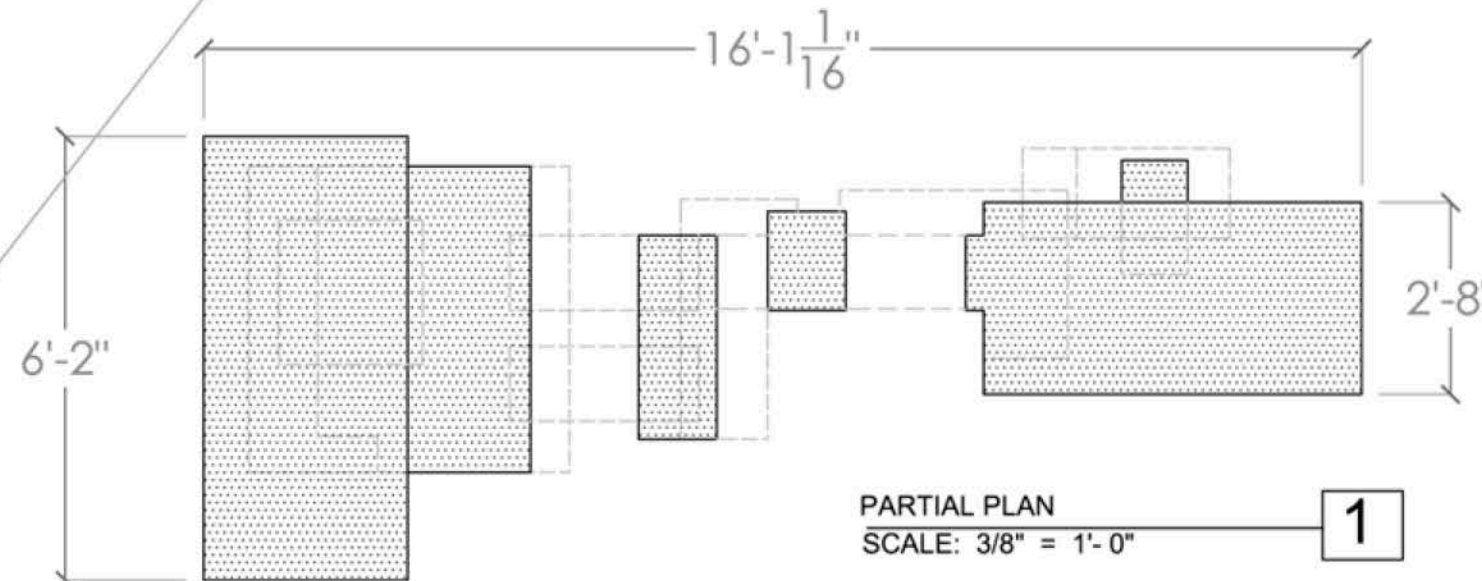

1


north monument - dwg 2

BILL OF RIGHTS MONUMENT PLAZA AT THE OKLAHOMA CAPITOL

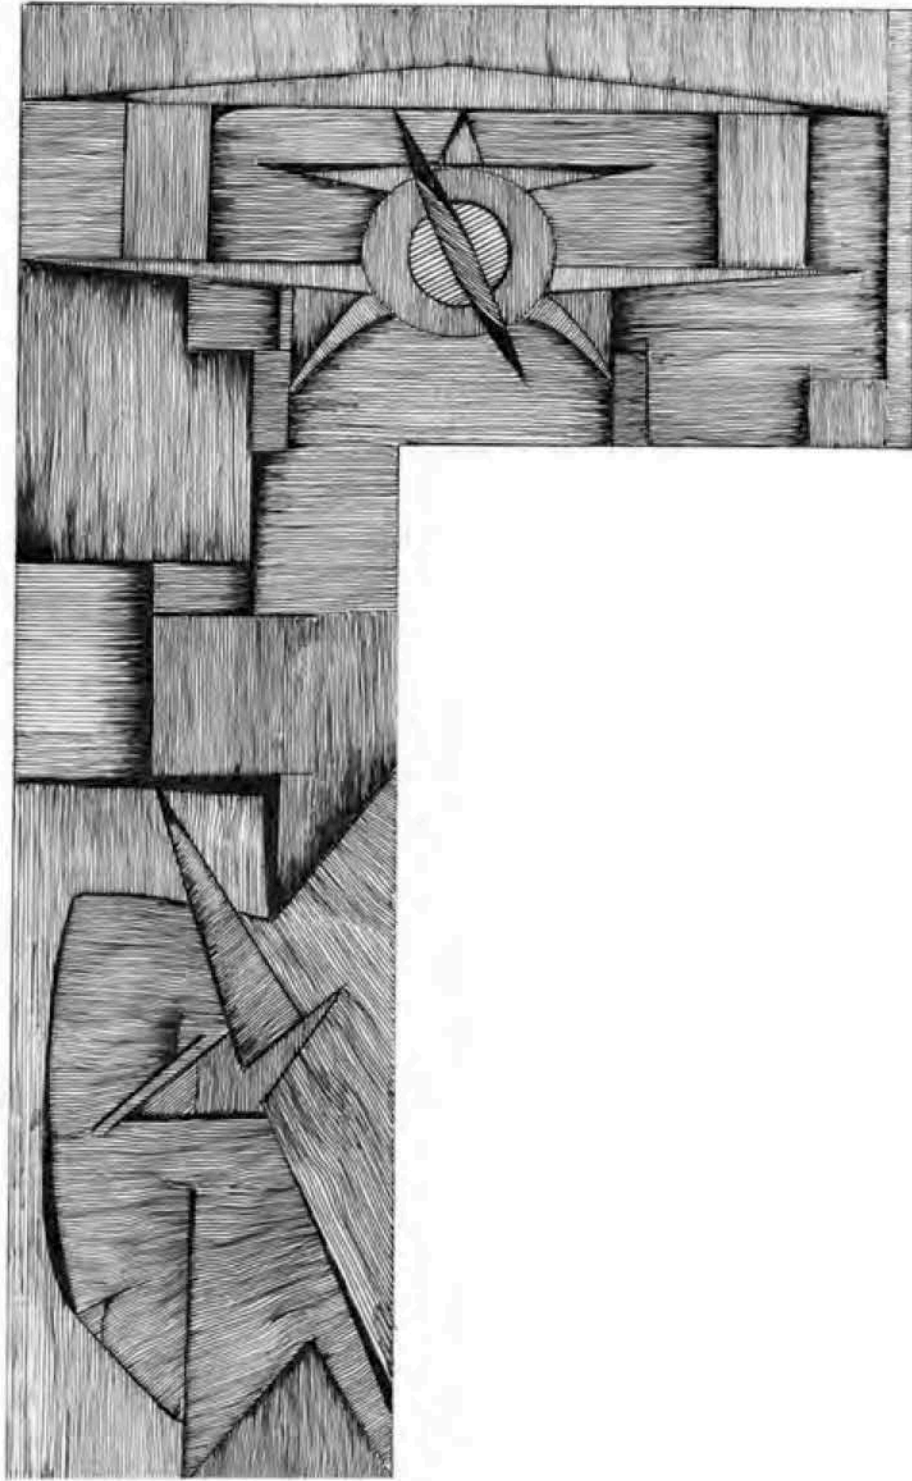

PLANE & BISON
NTS


1

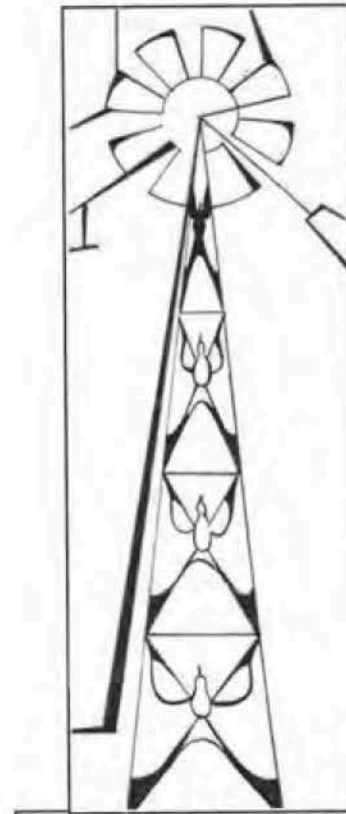

FIRST
CONGRESS SHALL MAKE
NO LAW RESPECTING AN
ESTABLISHMENT OF RELIGION OR PROHIBITING
THE FREE EXERCISE THEREOF; OR ABRIDGING
THE FREEDOM OF SPEECH, OR OF THE PRESS, OR THE RIGHT
OF THE PEOPLE PEACEABLY TO ASSEMBLE, AND TO PETITION
THE GOVERNMENT FOR A REDRESS OF GRIEVANCES

WINDMILL & STATE BIRD
SCALE: 3/4" = 1'-0"


2

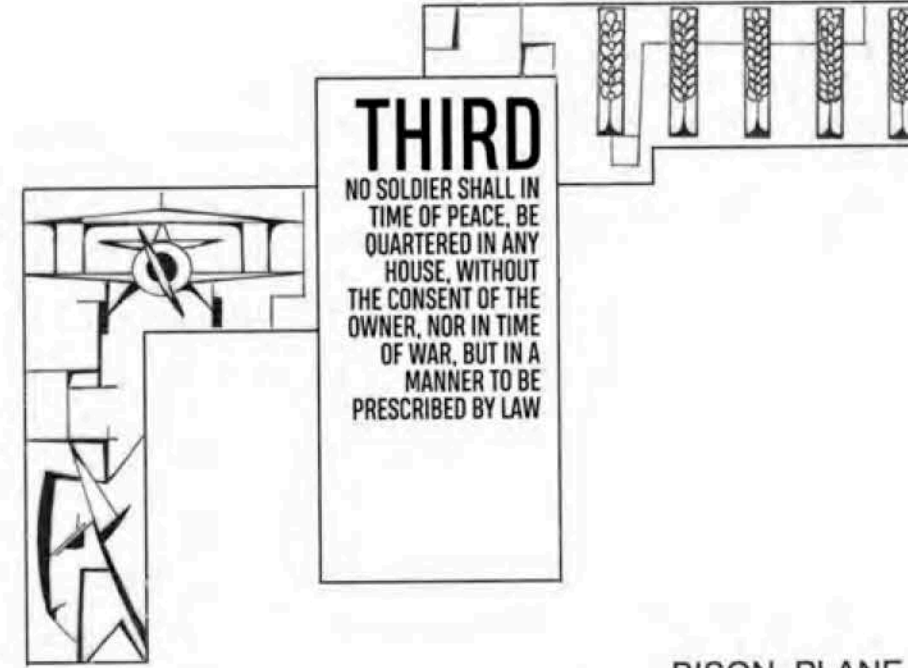

THIRD
NO SOLDIER SHALL IN
TIME OF PEACE, BE
QUARTERED IN ANY
HOUSE, WITHOUT
THE CONSENT OF THE
OWNER, NOR IN TIME
OF WAR, BUT IN A
MANNER TO BE
PRESCRIBED BY LAW

BISON, PLANE & WHEAT
SCALE: 3/4" = 1'-0"

3

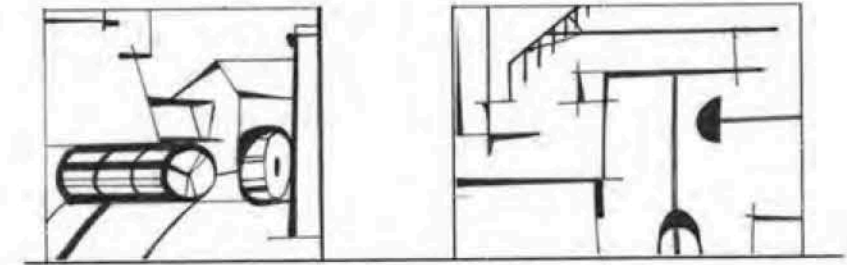

COMBINE AND TOOLS
SCALE: 3/4" = 1'-0"


4



looking southeast


BILL OF RIGHTS MONUMENT PLAZA AT THE OKLAHOMA CAPITOL

+ kincannon studios + 4.16.2020 + dd 90% +

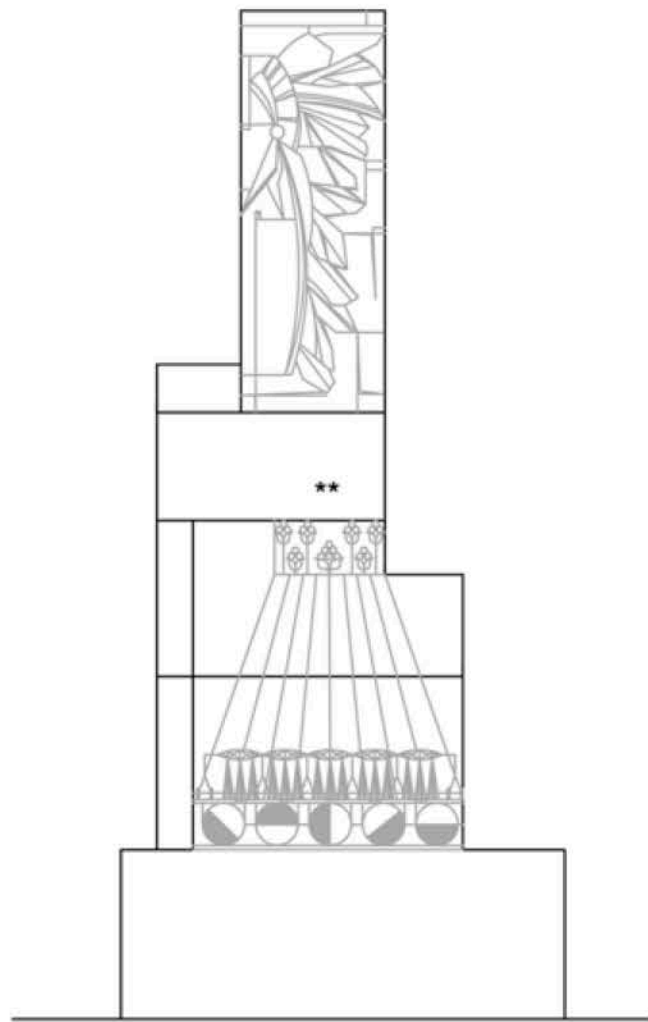

WEST ELEVATION
SCALE: 3/8" = 1'-0"


2

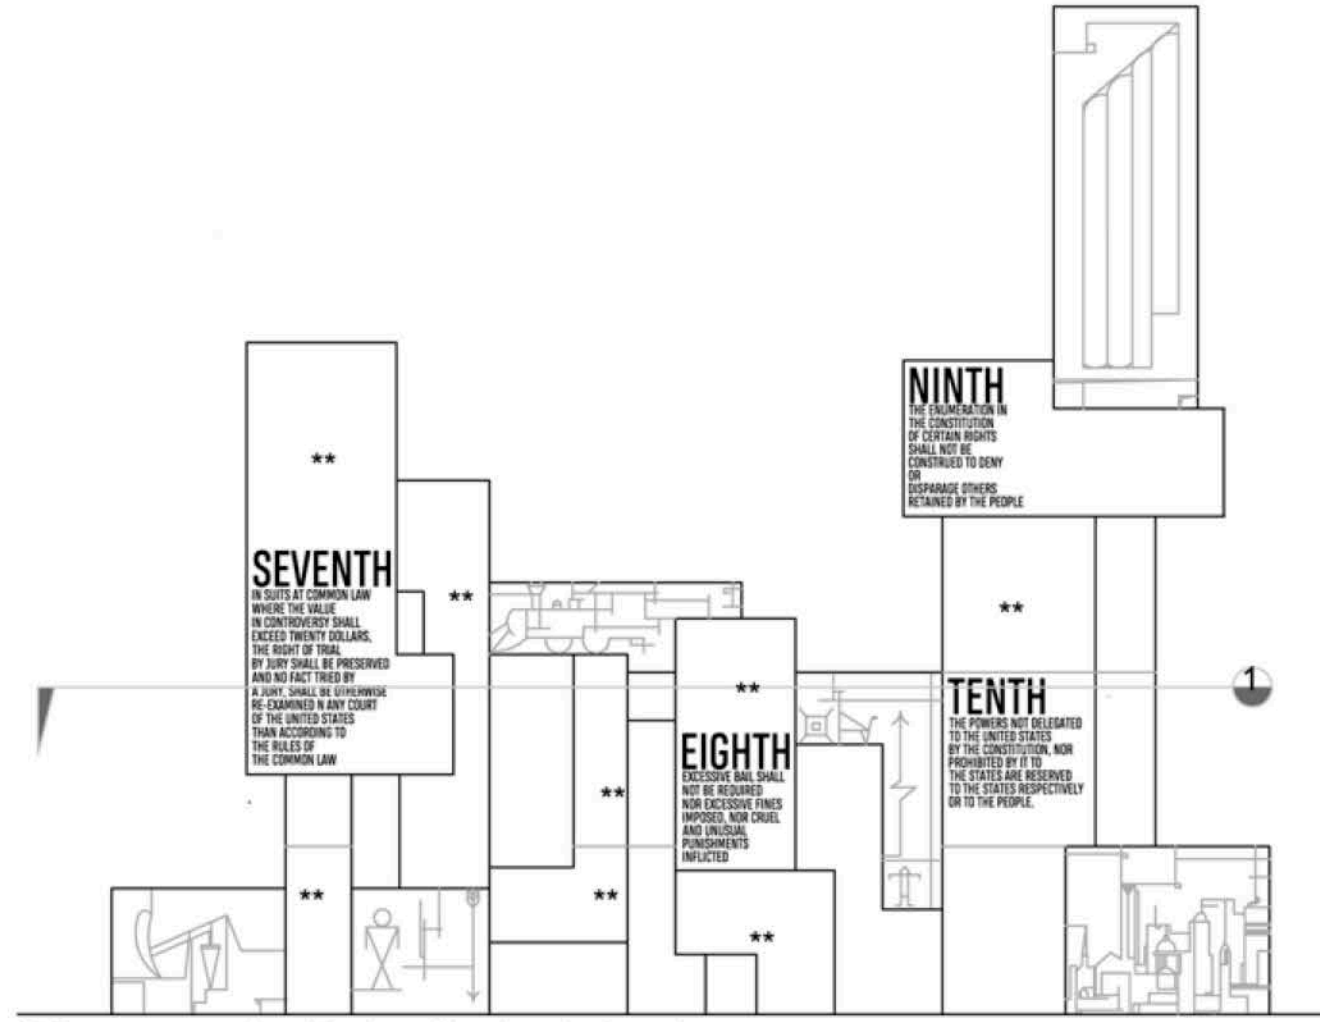

** Denotes carving blocks still to be designed


NORTH ELEVATION
SCALE: 3/8" = 1'-0"

3

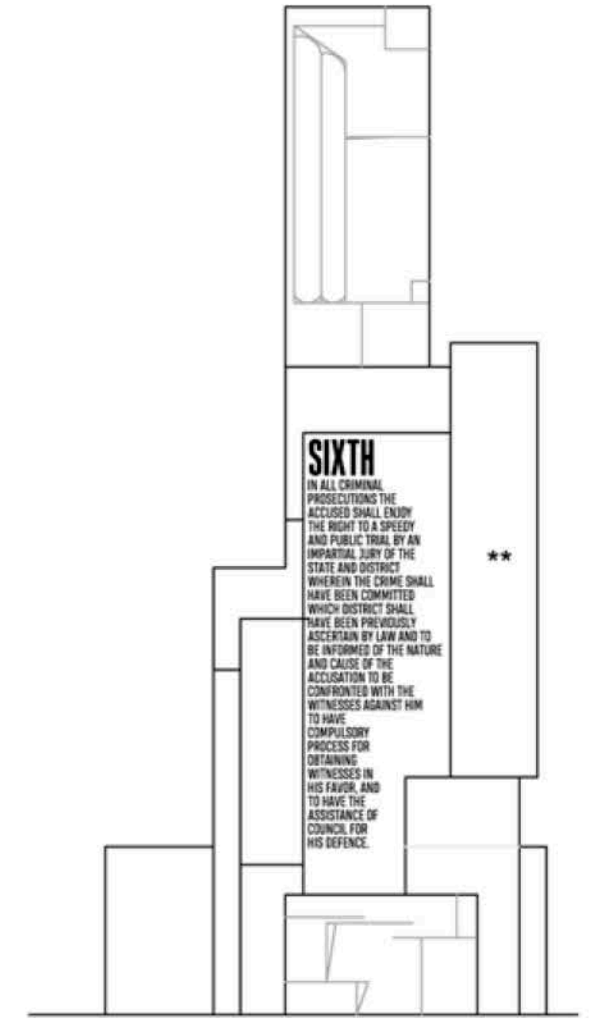

EAST ELEVATION
SCALE: 3/8" = 1'-0"

4

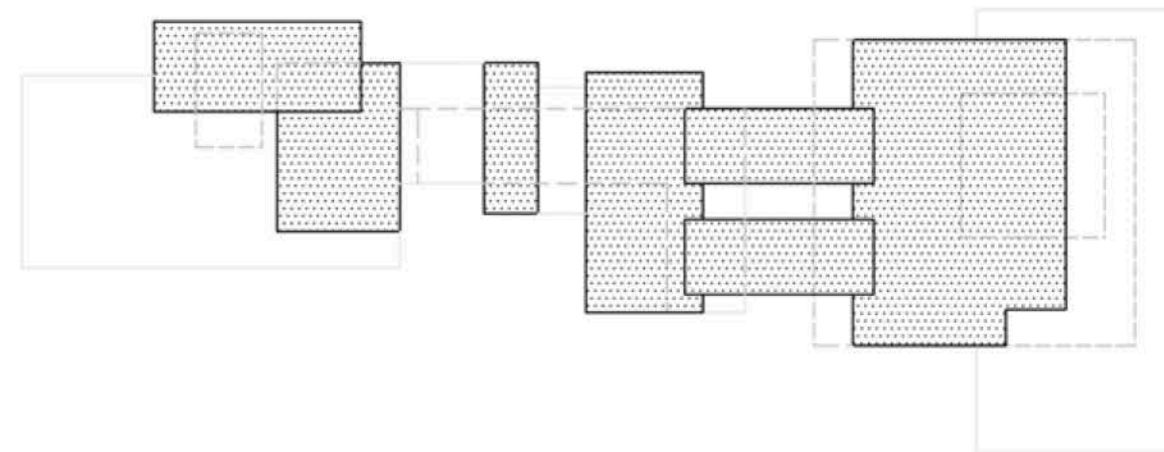


PARTIAL PLAN SECTION
SCALE: 3/8" = 1'-0"


1

south monument - dwg 4


BILL OF RIGHTS MONUMENT PLAZA AT THE OKLAHOMA CAPITOL

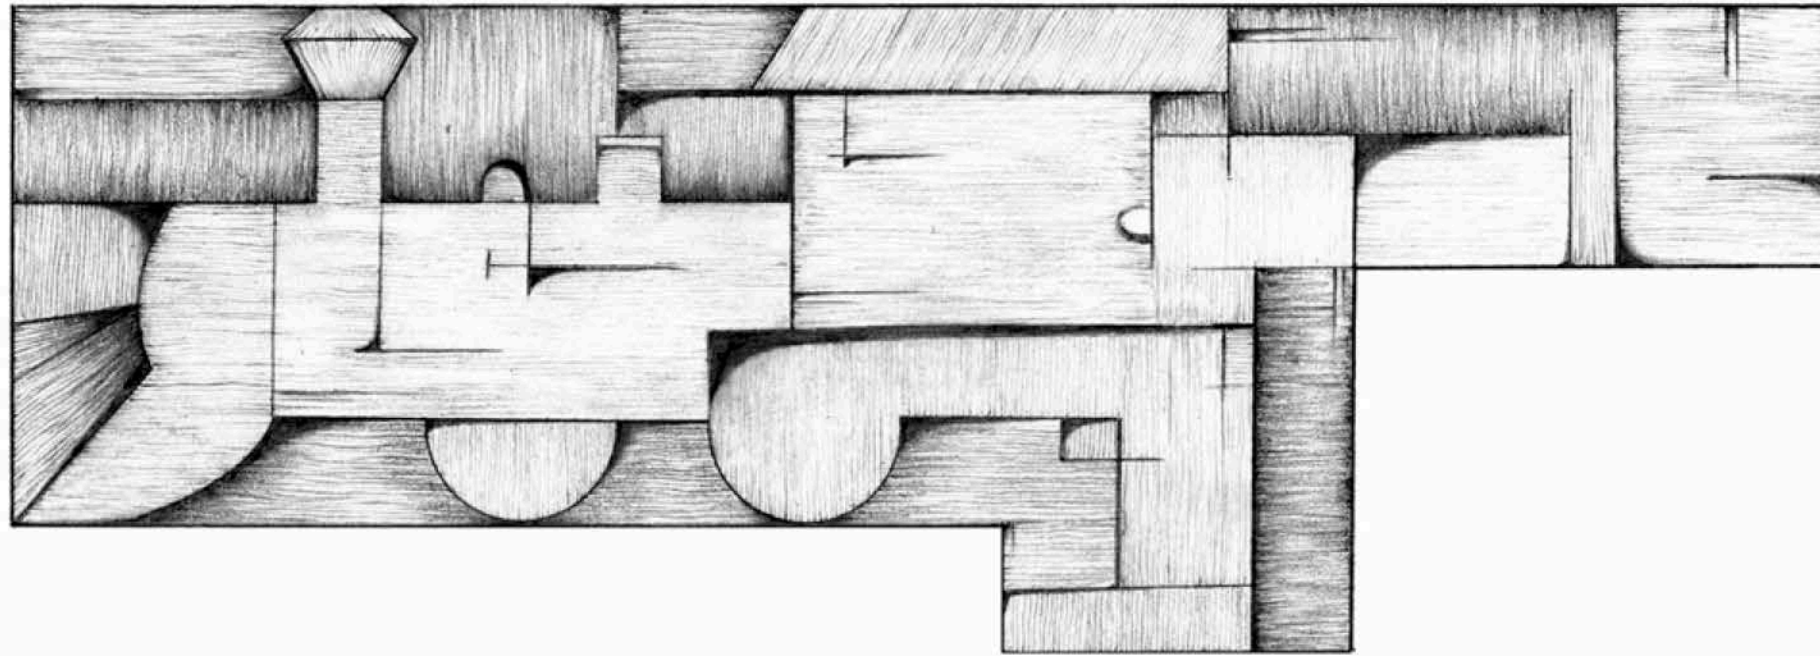


TRAIN
NTS 1

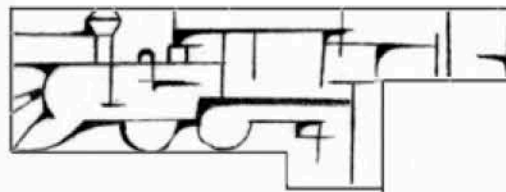

EIGHTH
EXCESSIVE BAIL SHALL
NOT BE REQUIRED
NOR EXCESSIVE FINES
IMPOSED, NOR CRUEL
AND UNUSUAL
PUNISHMENTS
INFLECTED

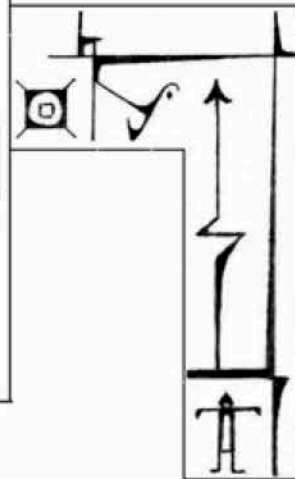


TRAIN & SYMBOLS
SCALE: 3/4" = 1'-0" 3

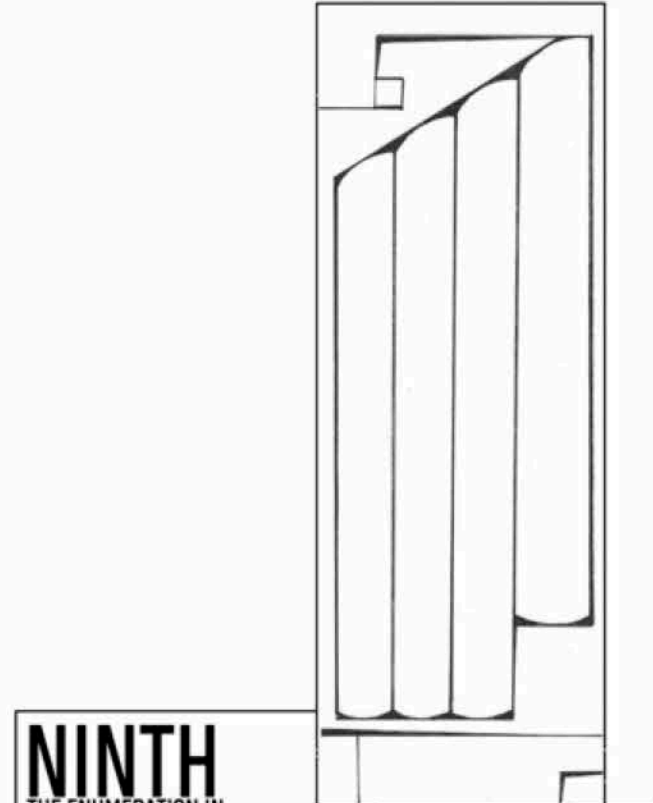

NINTH
THE ENUMERATION IN
THE CONSTITUTION
OF CERTAIN RIGHTS
SHALL NOT BE
CONSTRUED TO DENY
OR
DISPARAGE OTHERS
RETAINED BY THE PEOPLE


GRAIN SILO
SCALE: 3/4" = 1'-0" 4

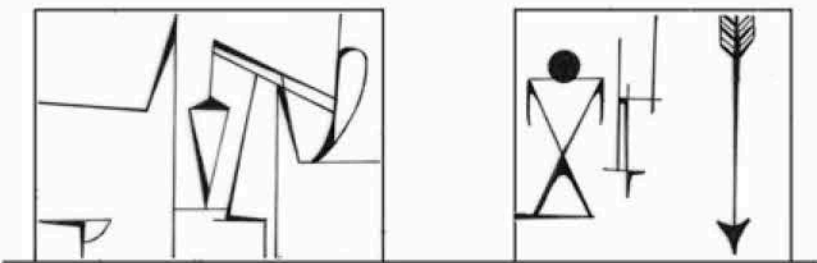

PUMP & SYMBOLS
SCALE: 3/4" = 1'-0" 2

south monument carvings - dwg 5

BILL OF RIGHTS MONUMENT PLAZA AT THE OKLAHOMA CAPITOL

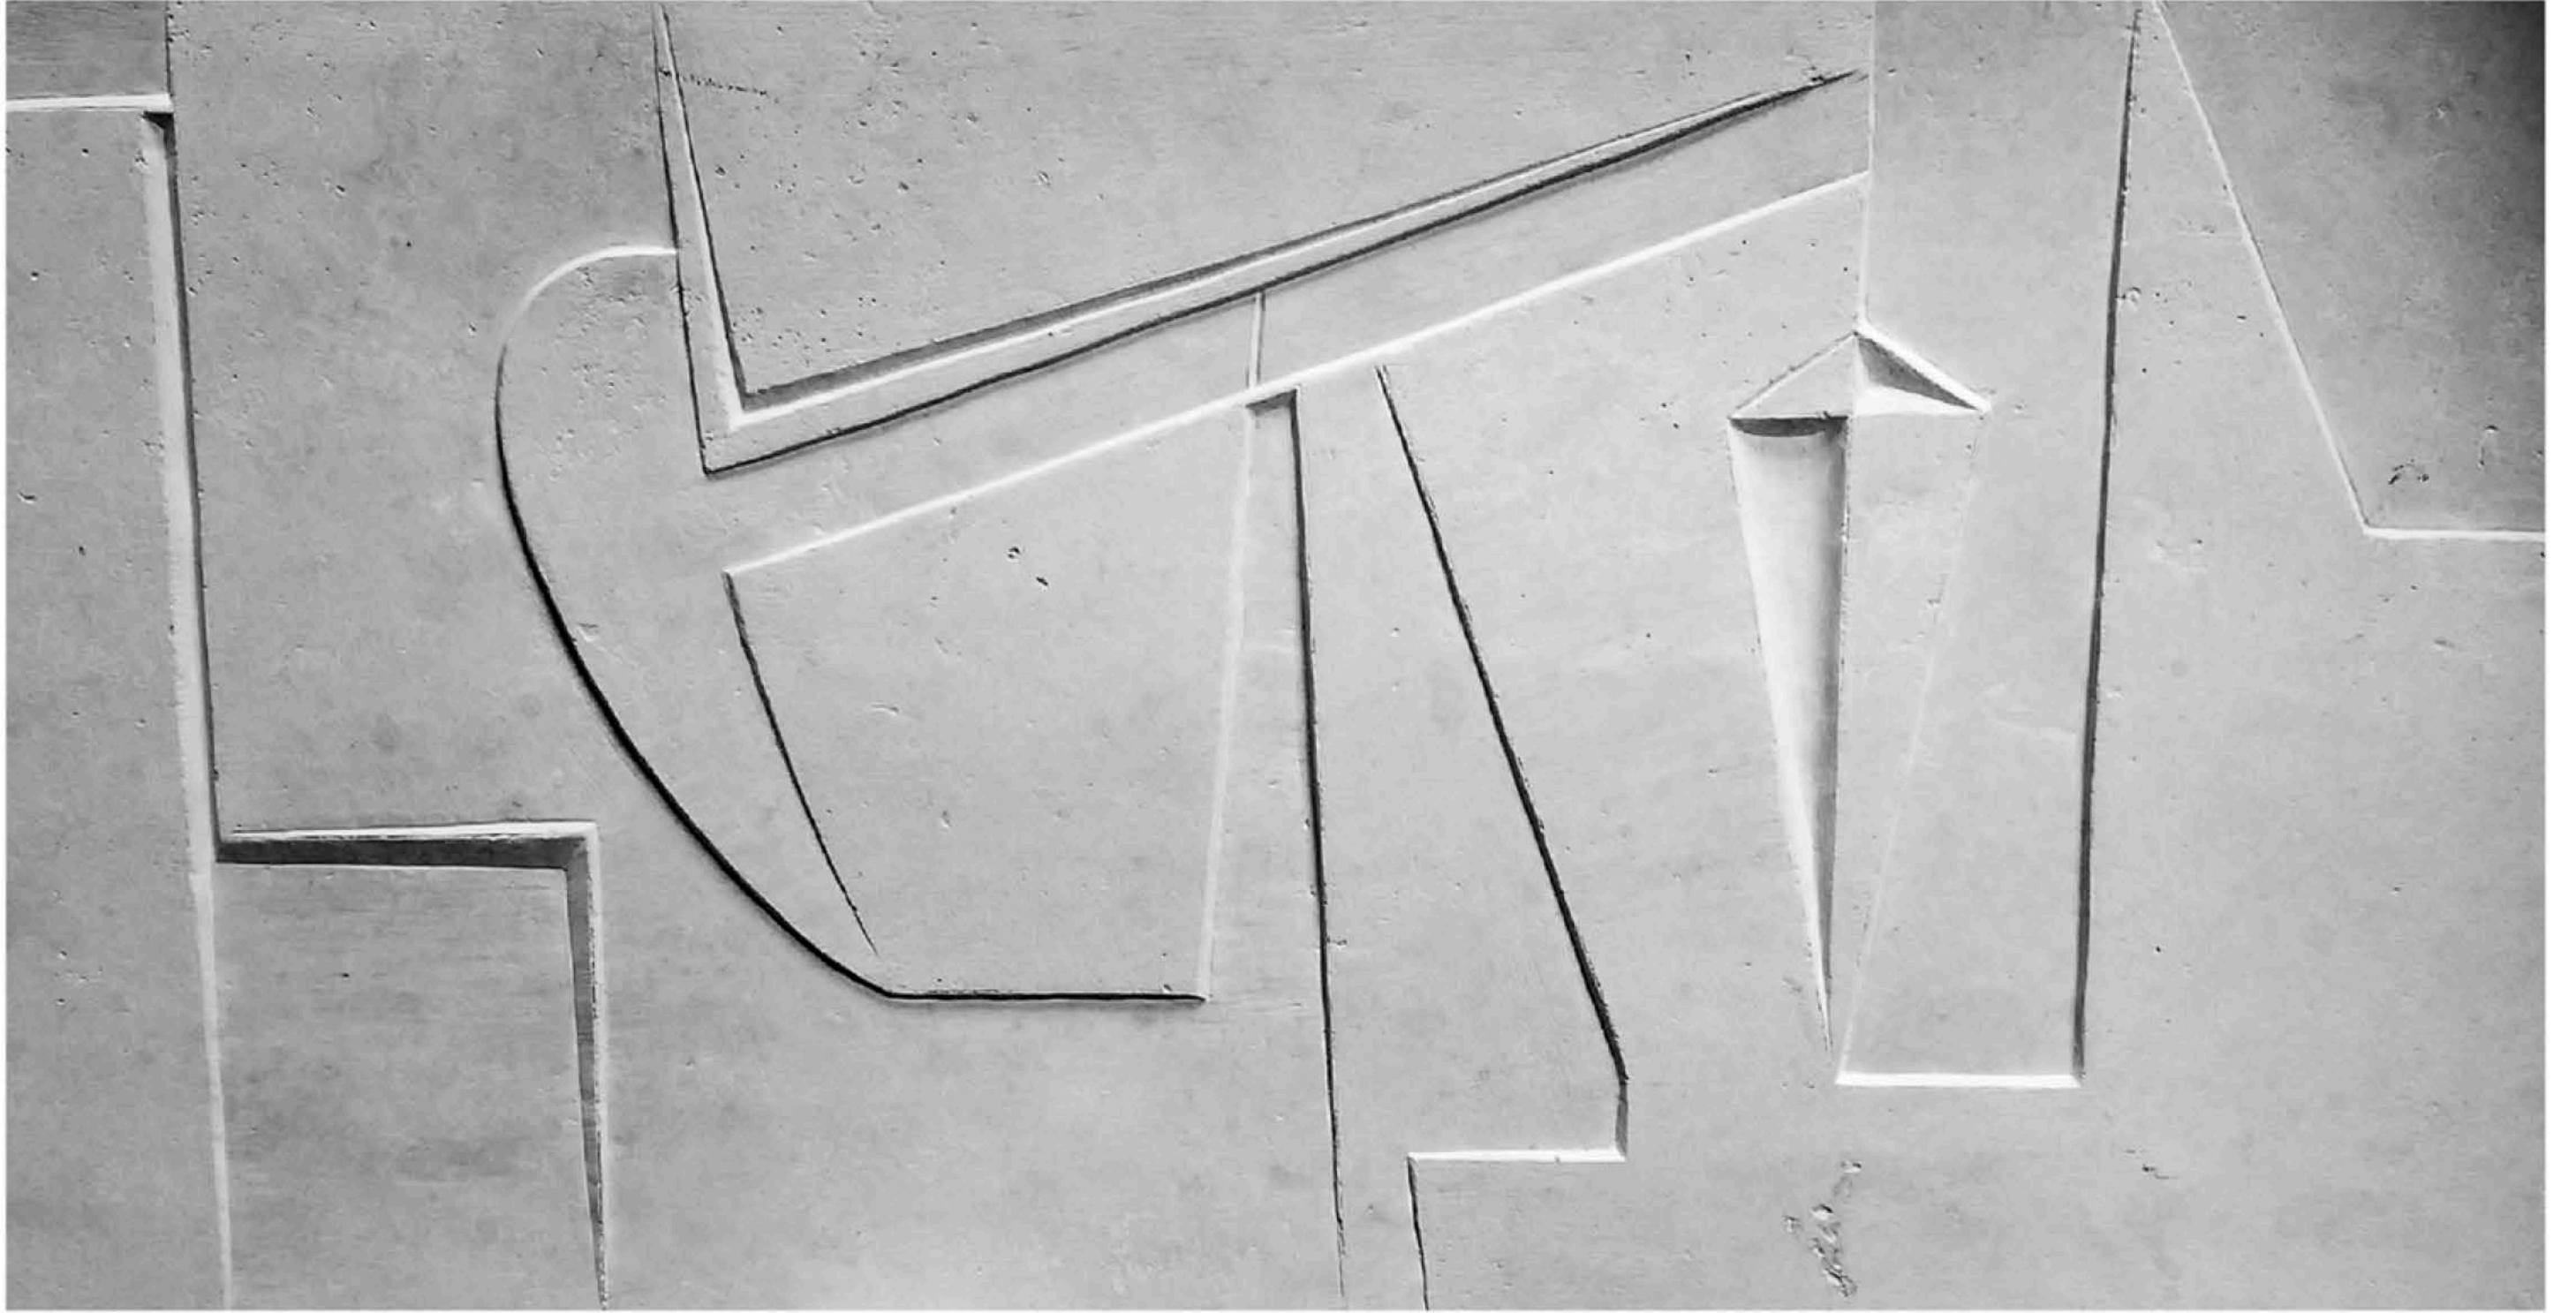

hand-carved sample

BILL OF RIGHTS MONUMENT PLAZA AT THE OKLAHOMA CAPITOL

+ kincannon studios + 4 . 16 . 2020 + dd 90% +



looking west

BILL OF RIGHTS MONUMENT PLAZA AT THE OKLAHOMA CAPITOL

+ kincannon studios + 4.16.2020 + dd 90% +

BILL OF RIGHTS MONUMENT PLAZA **\$850,000.00**

(Updated 4/21/20)

CONSTRUCTION BUDGET **\$715,499.54**

General Requirements	\$7,962.00
Existing Conditions (demo)	\$11,320.00
Monument (incl stone, seating & inscription)	\$279,000.00
Monument Freight (delivery & shipping insurance)	\$72,300.00
Landscape (earthwork, irrigation & construct)	\$30,000.00
Foundation/Concrete (incl excavation, footings and gravel)	\$34,000.00
Electrical/Lighting	\$24,000.00
Signage	\$15,000.00
General Conditions (CM @ 12% of CB)	\$81,540.00

SUBTOTAL **\$574,122.00**

Sales Tax (not exempt)	\$49,518.02
Contractor Indirect Costs and Fee (@ 10% of Subtotal)	\$57,412.20
Contractor's & Subs Contingency (@ 6% of subtotal)	\$34,447.32

CONSTRUCTION TOTAL **\$715,499.54**

DESIGN BUDGET

Design Services (architects, engineers & artists @ 13% of PB)	\$113,000.00
Contingency (@ 2.5% of PB)	\$21,500.00

PROJECT TOTAL **\$849,999.54**

project budget

BILL OF RIGHTS MONUMENT PLAZA AT THE OKLAHOMA CAPITOL

+ kincannon studios + 4 . 16 . 2020 + dd 90% +